


GRILLKÅTA 25 m2

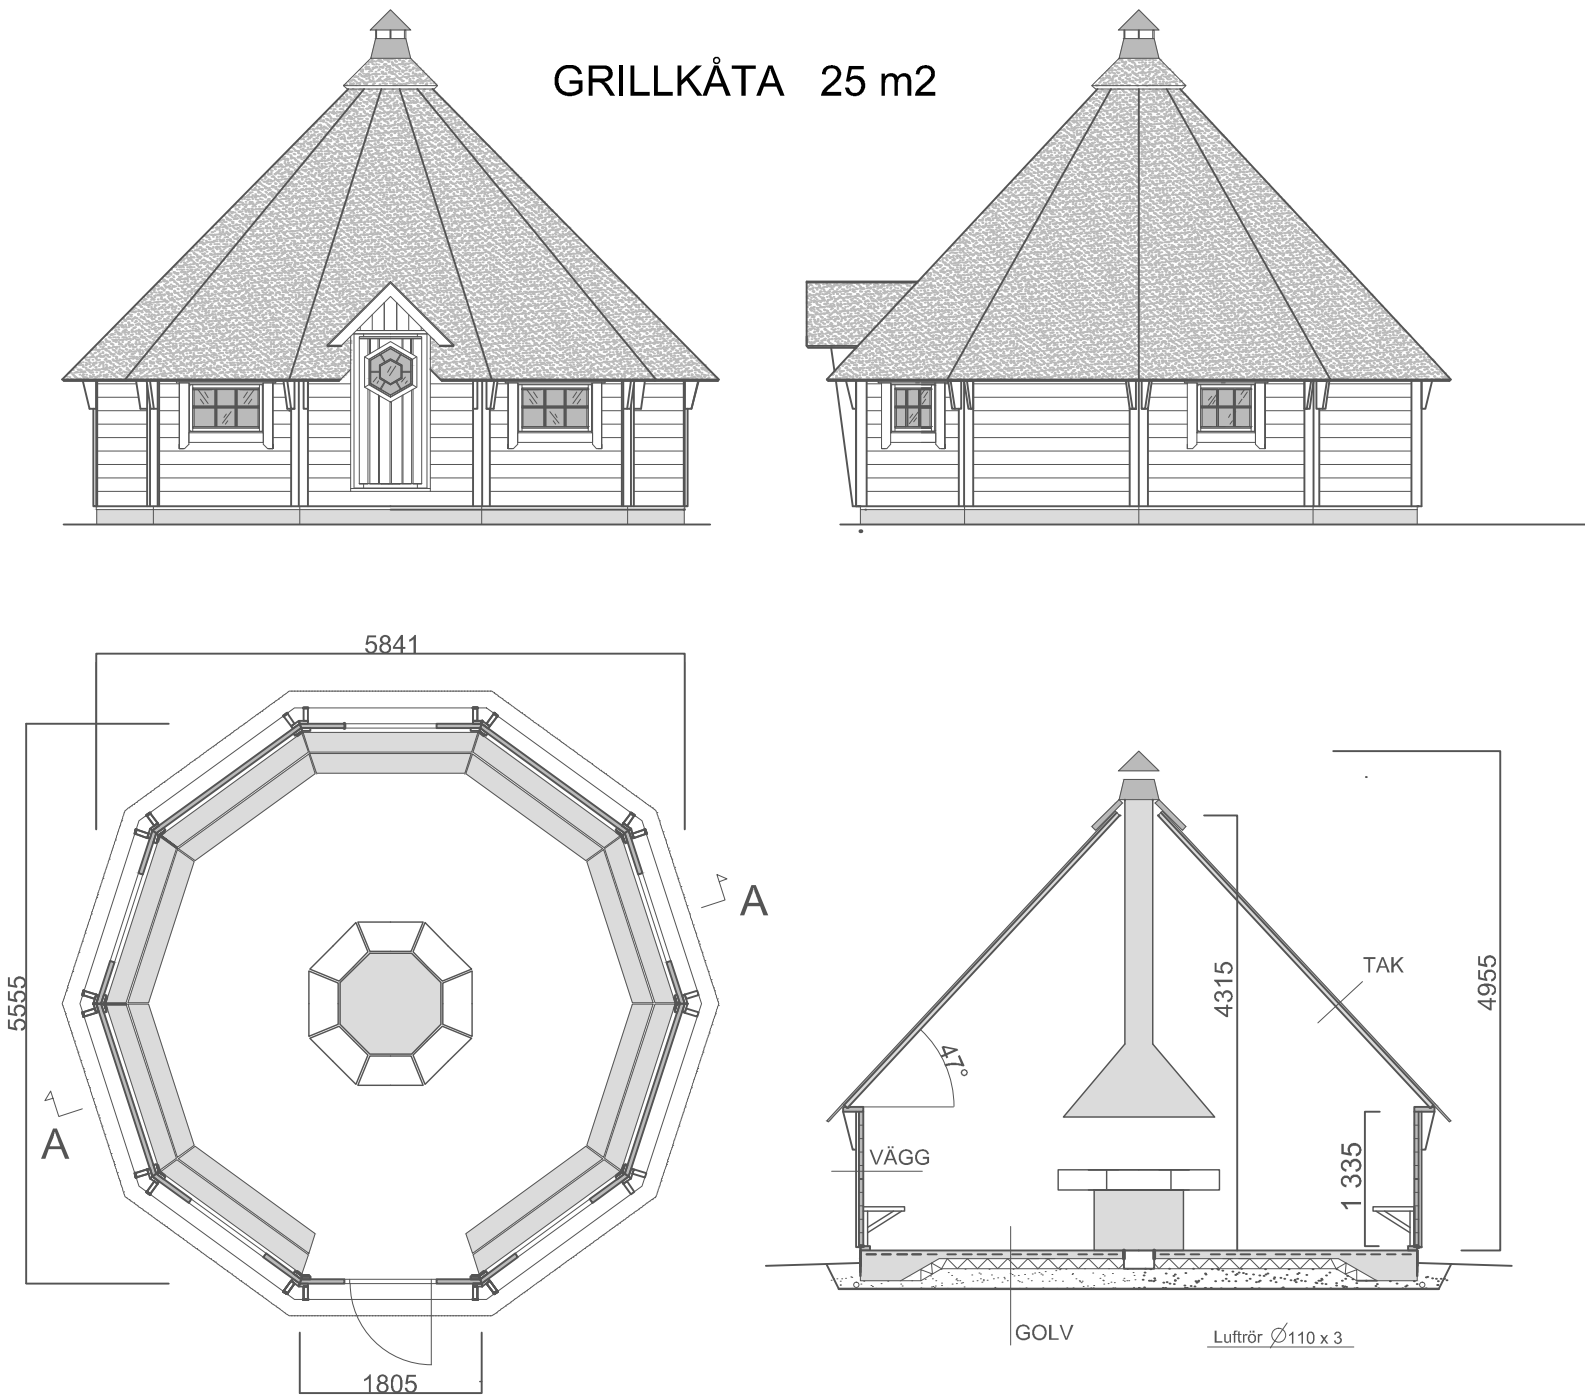

TAK

Takshingel  
Träpanel 18 x 145  
Stomme 45 x 45

VÄGG

Timmer panel 45 x 145

GOLV

Betong 80 - 100 mm  
Armerings matta 4 150 B 500 V  
Markisolering 100 mm  
Pressad grus 200 mm ( 0-16 mm )  
( Fiberduk )  
Impregnerad plank 45 x 95  
( tjärapapper )

|                                                                        |                        |
|------------------------------------------------------------------------|------------------------|
|                                                                        |                        |
| GRILLKÅTA 25 m²                                                        | Ritningar 1:75         |
| ARCTIC FINLAND HOUSE<br>Kaartotie 2, 33950 PIRKKALA<br>P. 010 420 1230 | Christian Anttila, RKM |