


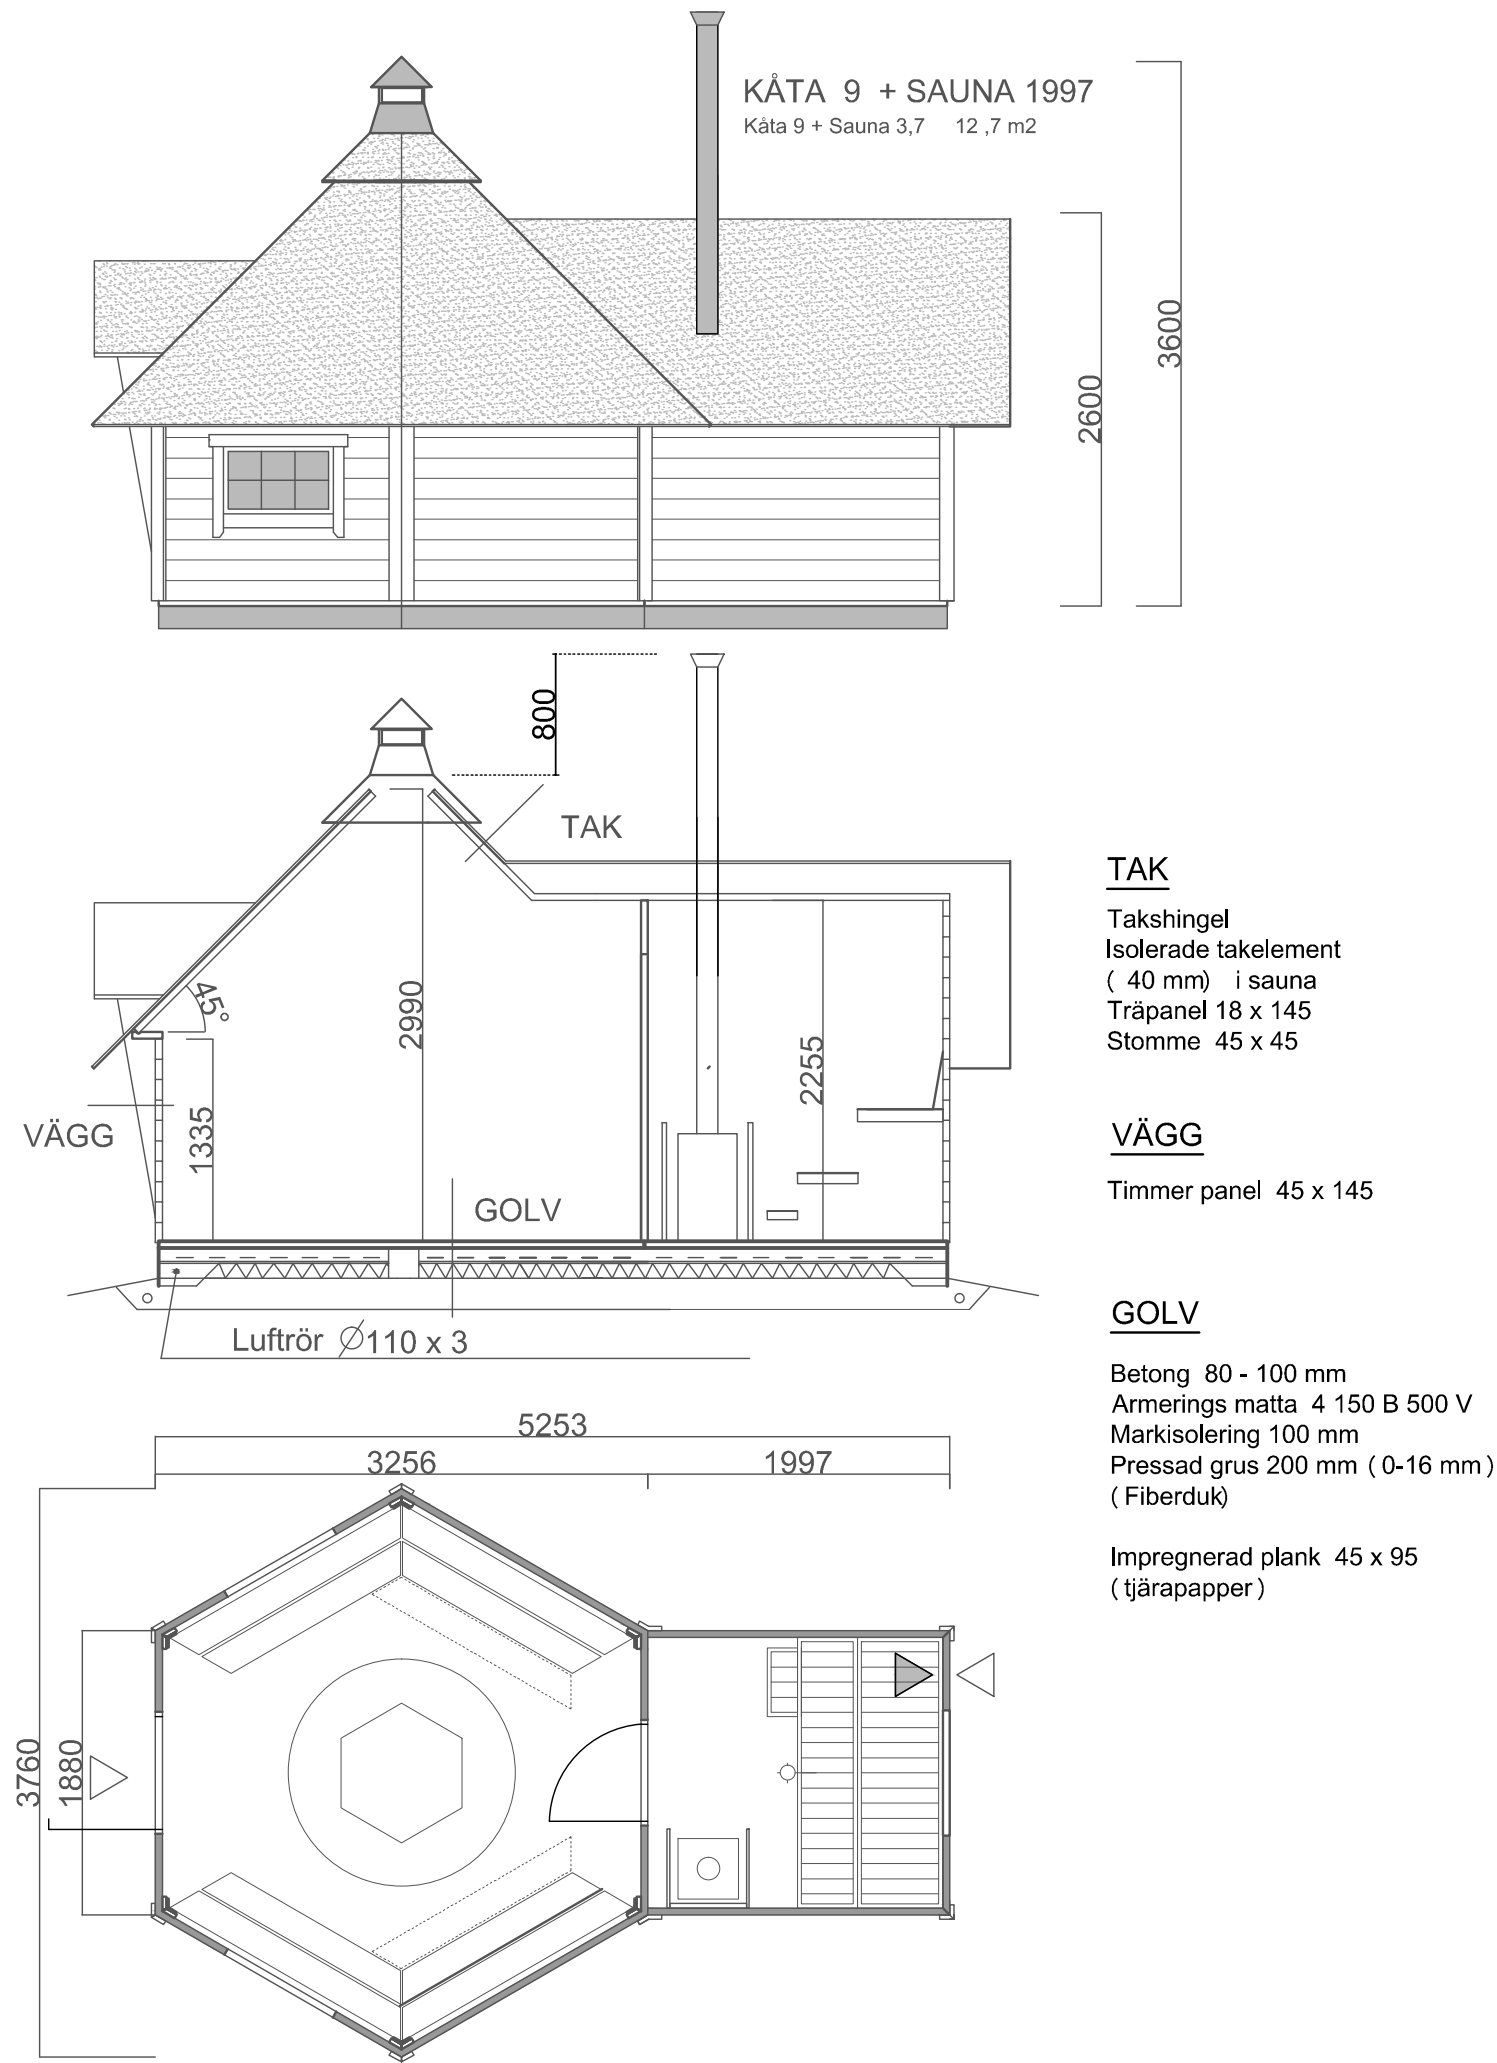

|                                                                  |                        |
|------------------------------------------------------------------|------------------------|
|                                                                  |                        |
| KÅTA 9 + SAUNA 1997<br>12,7 m <sup>2</sup>                       | Ritningar 1:50         |
| ARCTIC FINLAND HOUSE<br>Kaartotie 2.2, 33950 Pirkkala 0104201230 | Christian Anttila, RKM |