


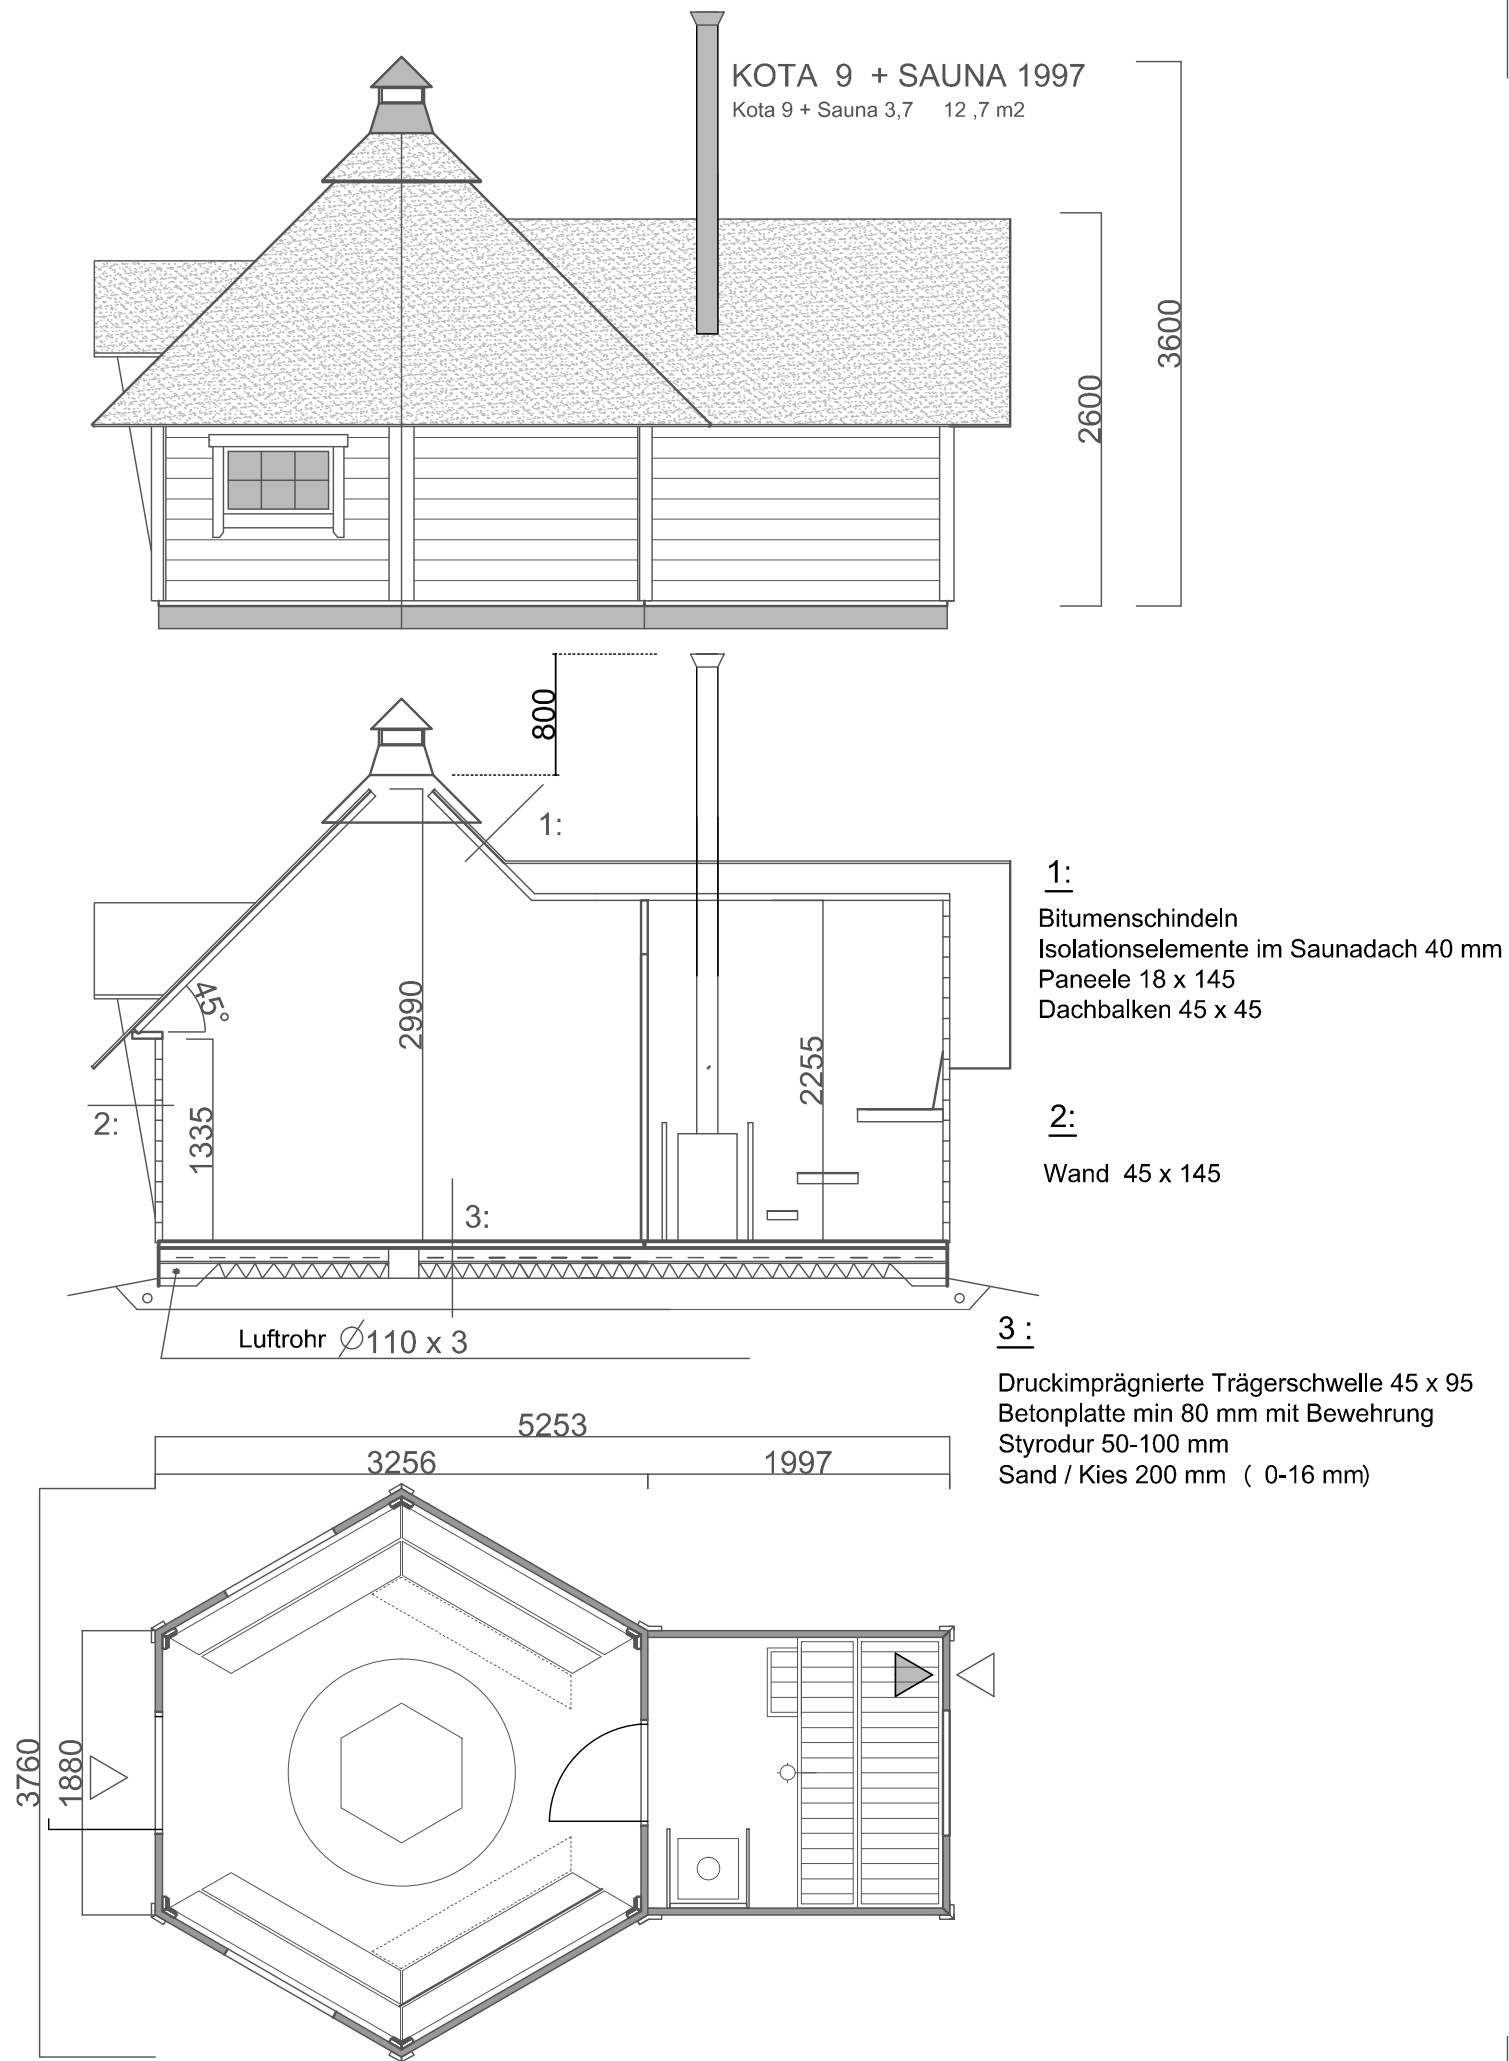

KOTA 9 + SAUNA 1997 12,7 m2	Zeichnungen 1:50
ARCTIC FINLAND HOUSE Kaatotie 2 2, 33950 Pirkkala 0104201230	Christian Anttila, RKM