


TUNNBASTU BARREL ANTON

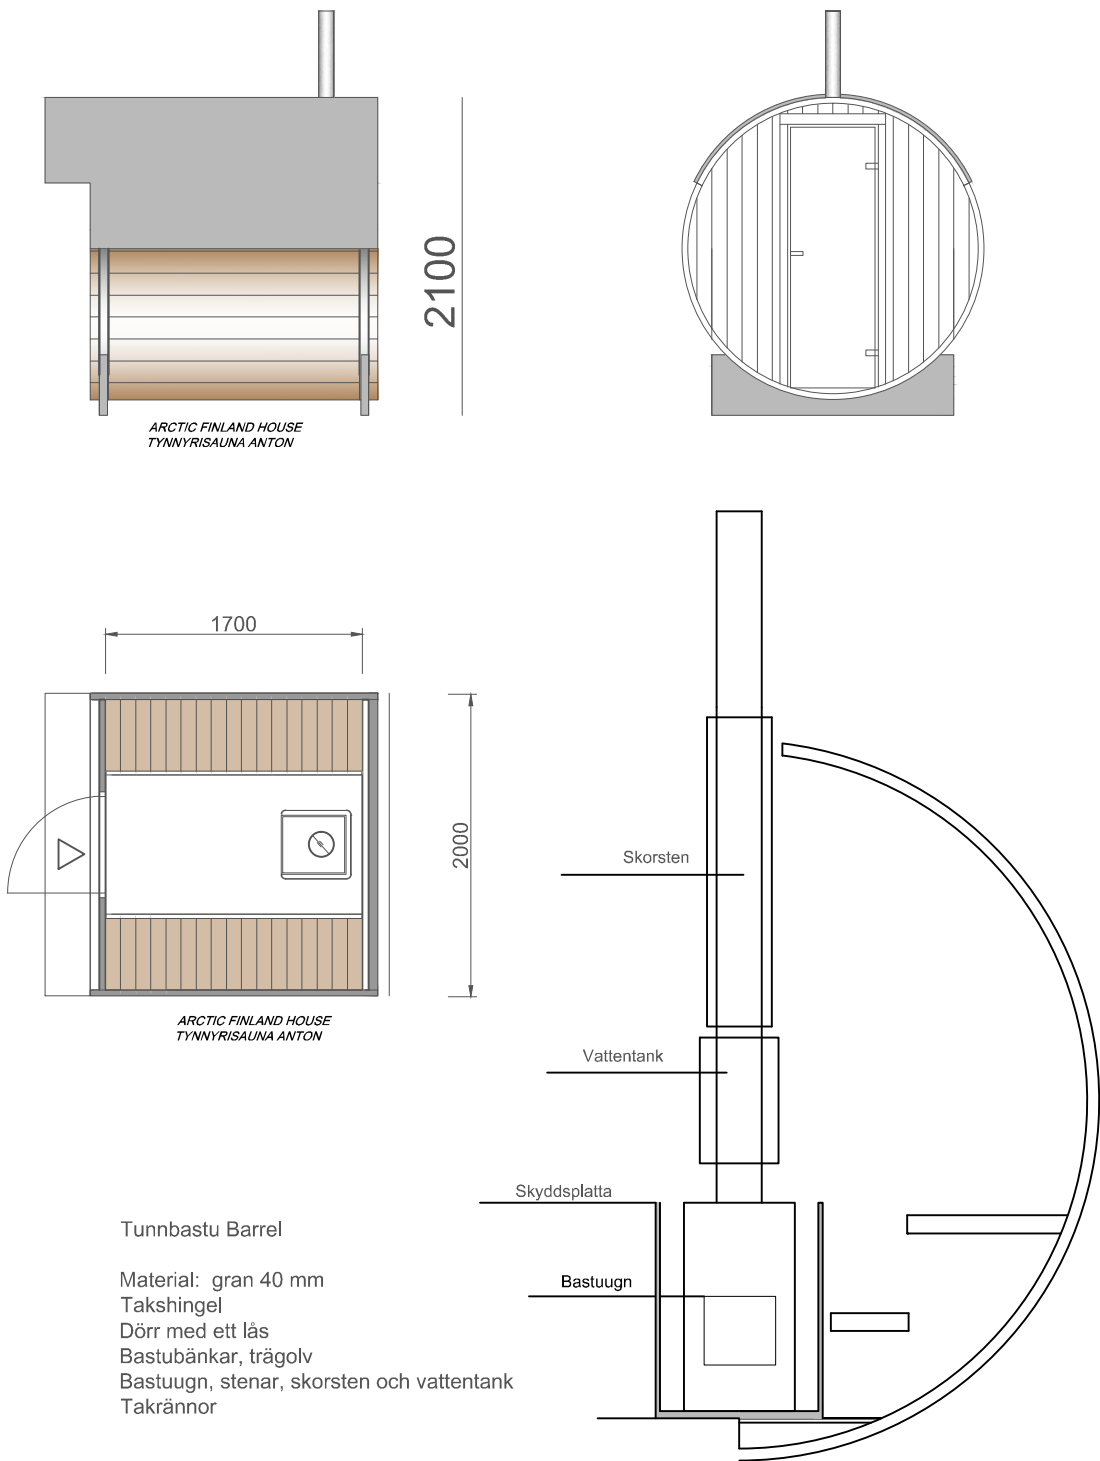

TUNNBASTU BARREL ANTON	Ritningar 1:50, 1:25
ARCTIC FINLAND HOUSE Kaartotie 2, 33950 Pirkkala 0104201230	Christian Anttila, rkm